


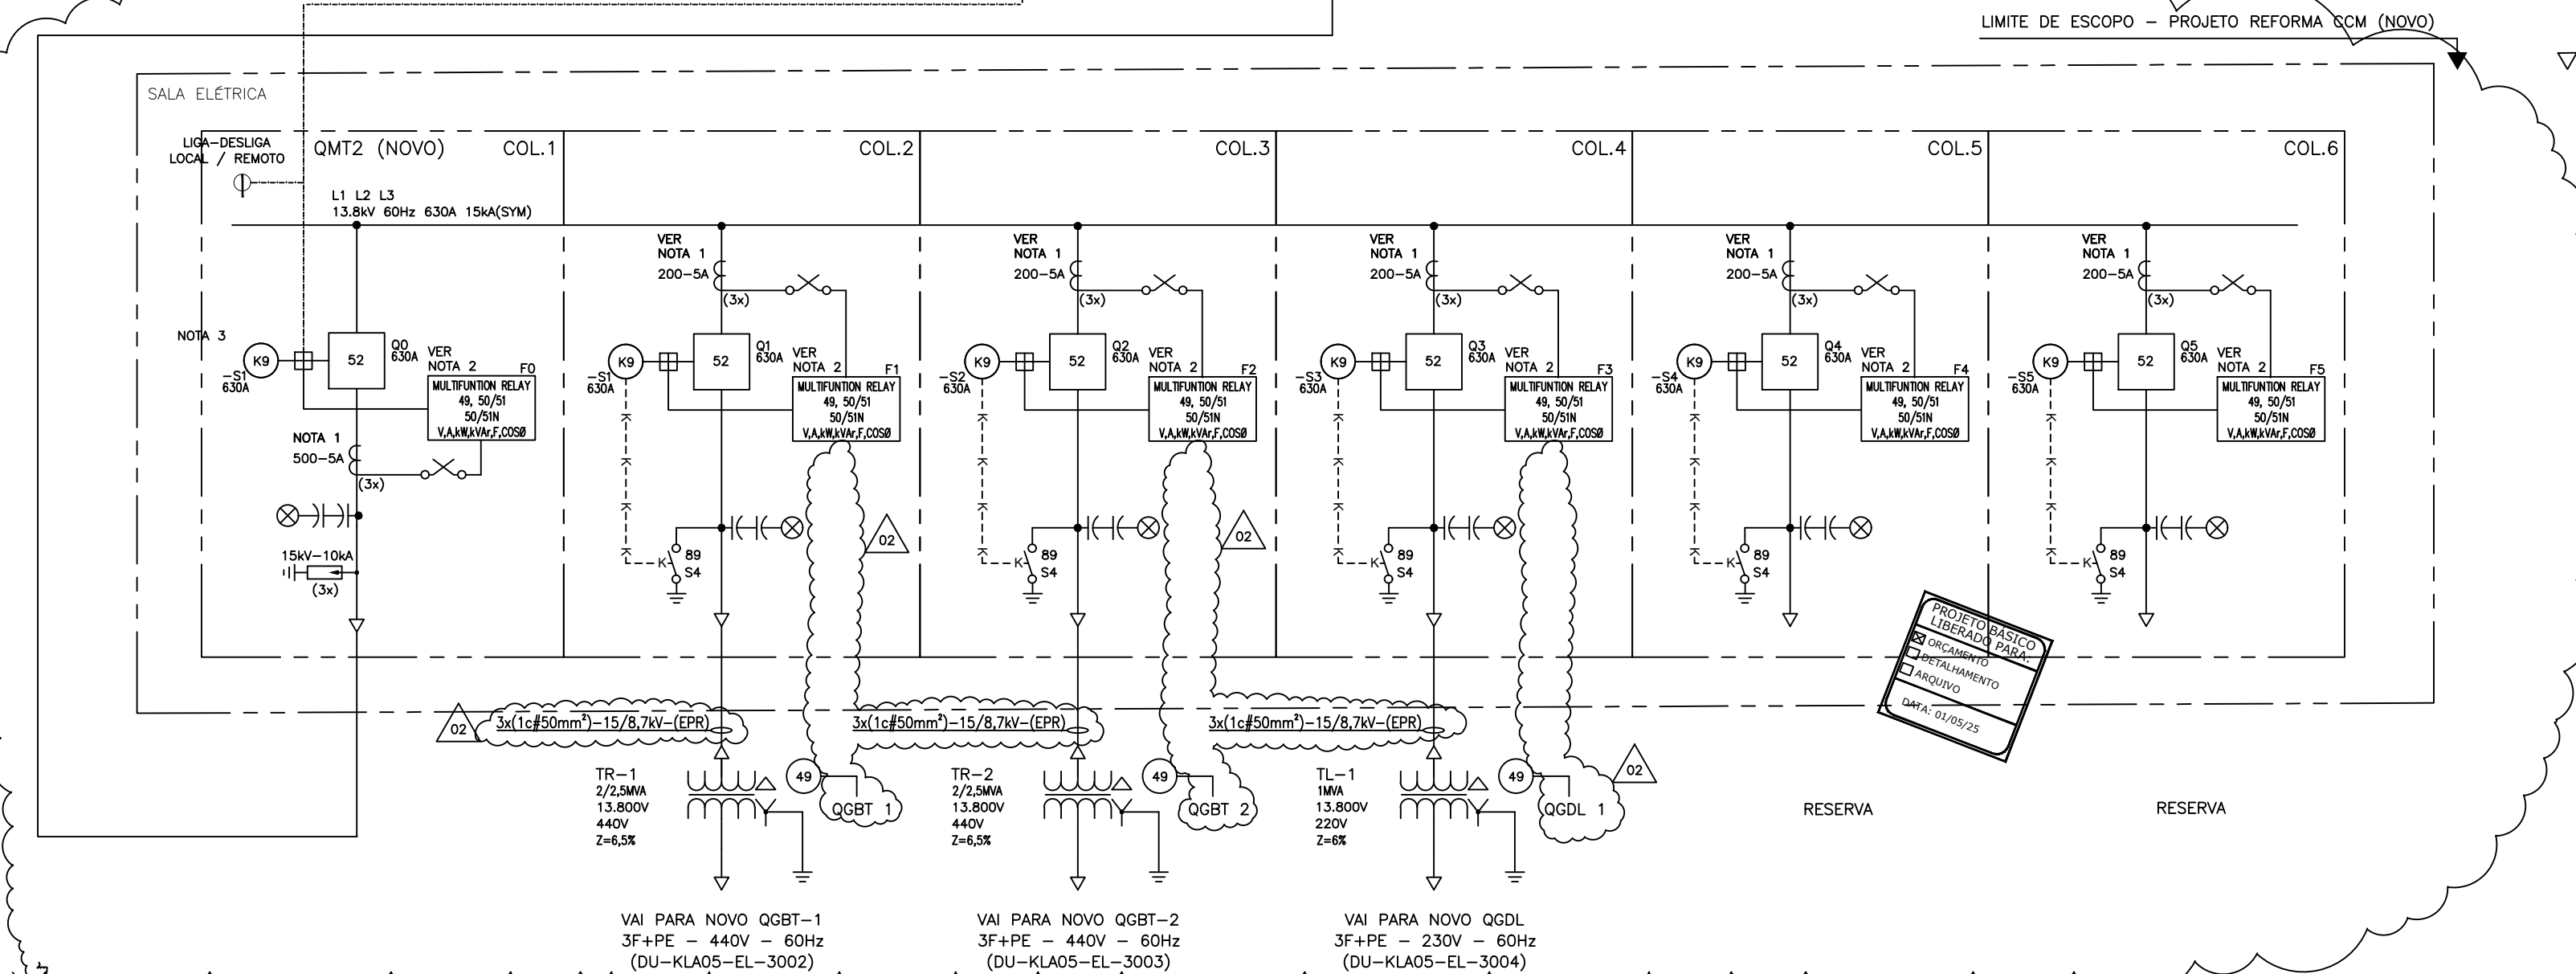

PROJETO REFORMA CCM KLABIN – JUNDIAÍ / SP DIAGRAMA UNIFILAR SE GERAL					
Por:		Data:		SUBST. POR	ESCALA
Desenhado	R.S.	20/03/2024		—	S/E
Projetado	R.S.	20/03/2024		SUBSTITUI A	
Aprovado				—	
 Profeta Industrial 17 15. 420. 000. 07		Nº DES. KGB DU—KLA05—EL—1001			REV. 02 FOLHA 01 de 01
 KLABIN S.A.		Nº DES. CLIENTE —			REV. — FOLHA — de —